

PV-Replacement reel 650/85 19mm/30m -




PV-Replacement reel 650/85 19mm/30m -



Erstatningstrommel for brannhydrantskap. Inkluderer en brannpostslange og en direkte/tåkedyse samt en tilkoblingslange for vannforsyning. Slangetrommelen er også tilgjengelig med en diameter på 390 mm. Erstatningsopprullerne har en 150 x 150 mm senterbrakett som standard. Også tilgjengelig med 140 x 140 mm brakett.

Features

Finsk "lvi-nummer"	2955158
EN 671-1 / 2012 godkjent	JA
Slangetype	Lett slange
Lengden på slangen	30
Slangens indre diameter	19 mm (3/4")

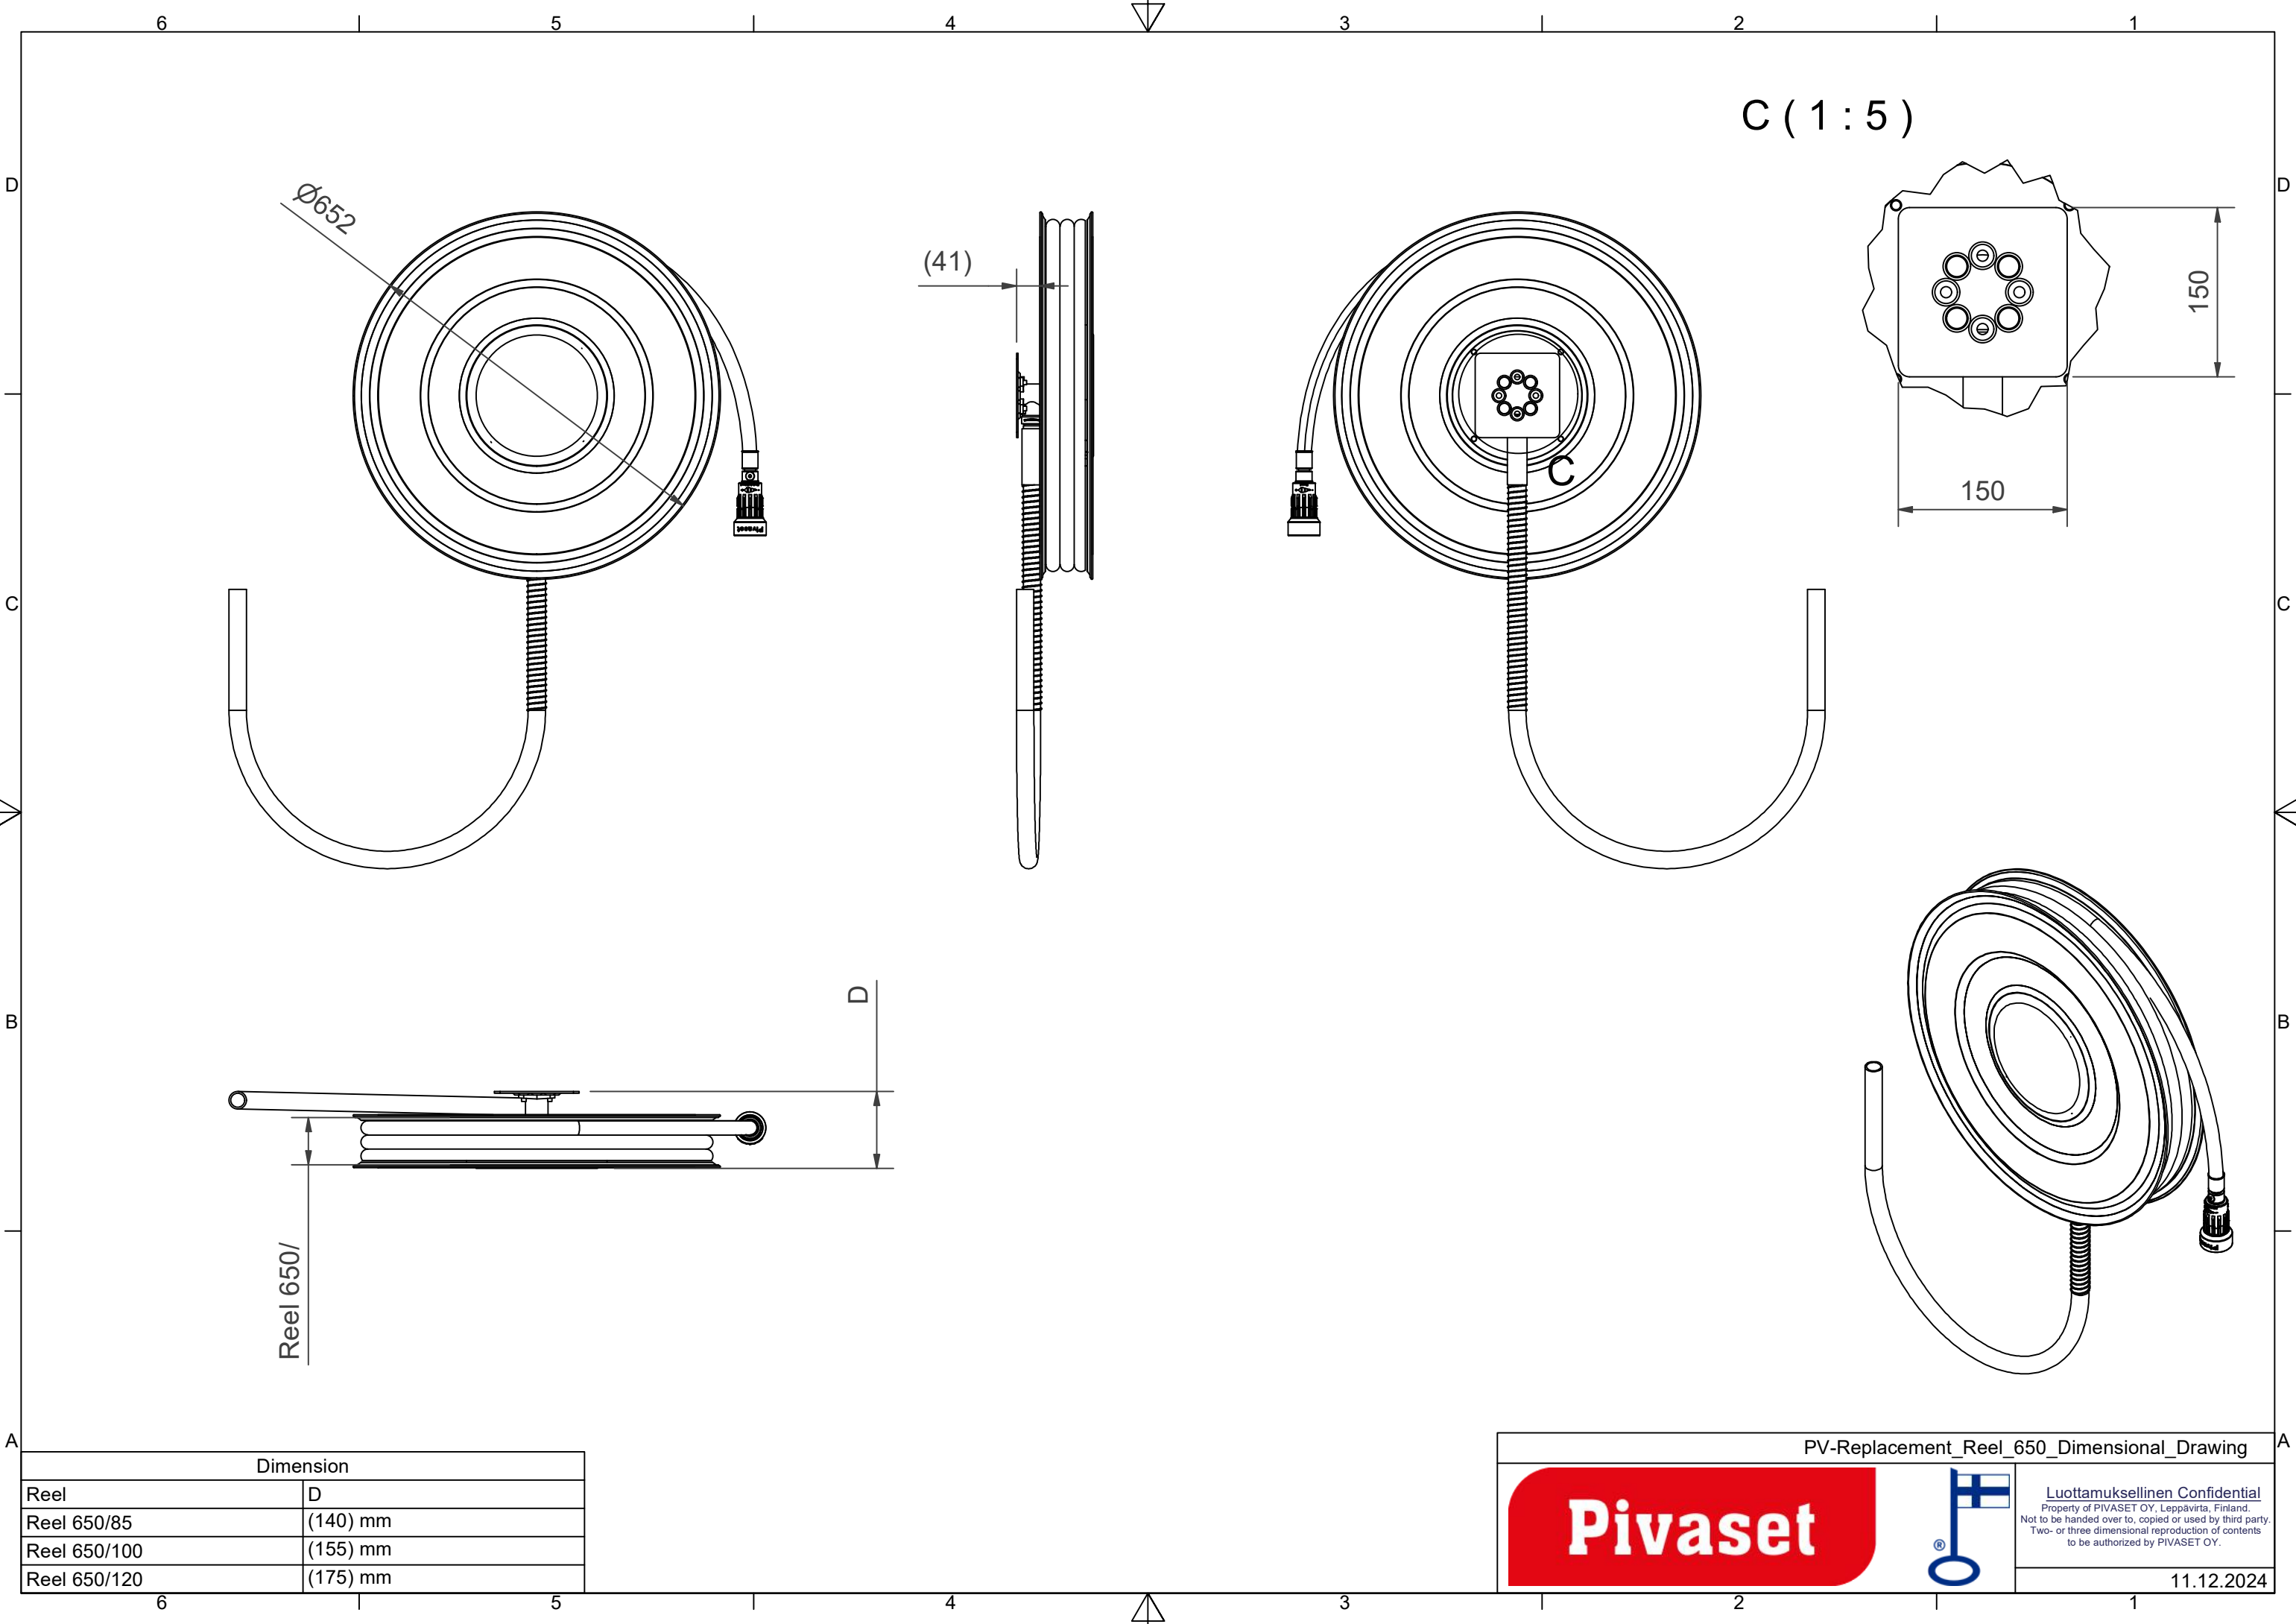

C (1:5)

Ø652

(41)

C

150

150

Reel 650/

Dimension	
Reel	D
Reel 650/85	(140) mm
Reel 650/100	(155) mm
Reel 650/120	(175) mm

PV-Replacement_Reel_650_Dimensional_Drawing



Luottamuksellinen Confidential
 Property of PIVASET OY, Leppävirta, Finland.
 Not to be handed over to, copied or used by third party.
 Two- or three dimensional reproduction of contents
 to be authorized by PIVASET OY.

11.12.2024